




# ground floor

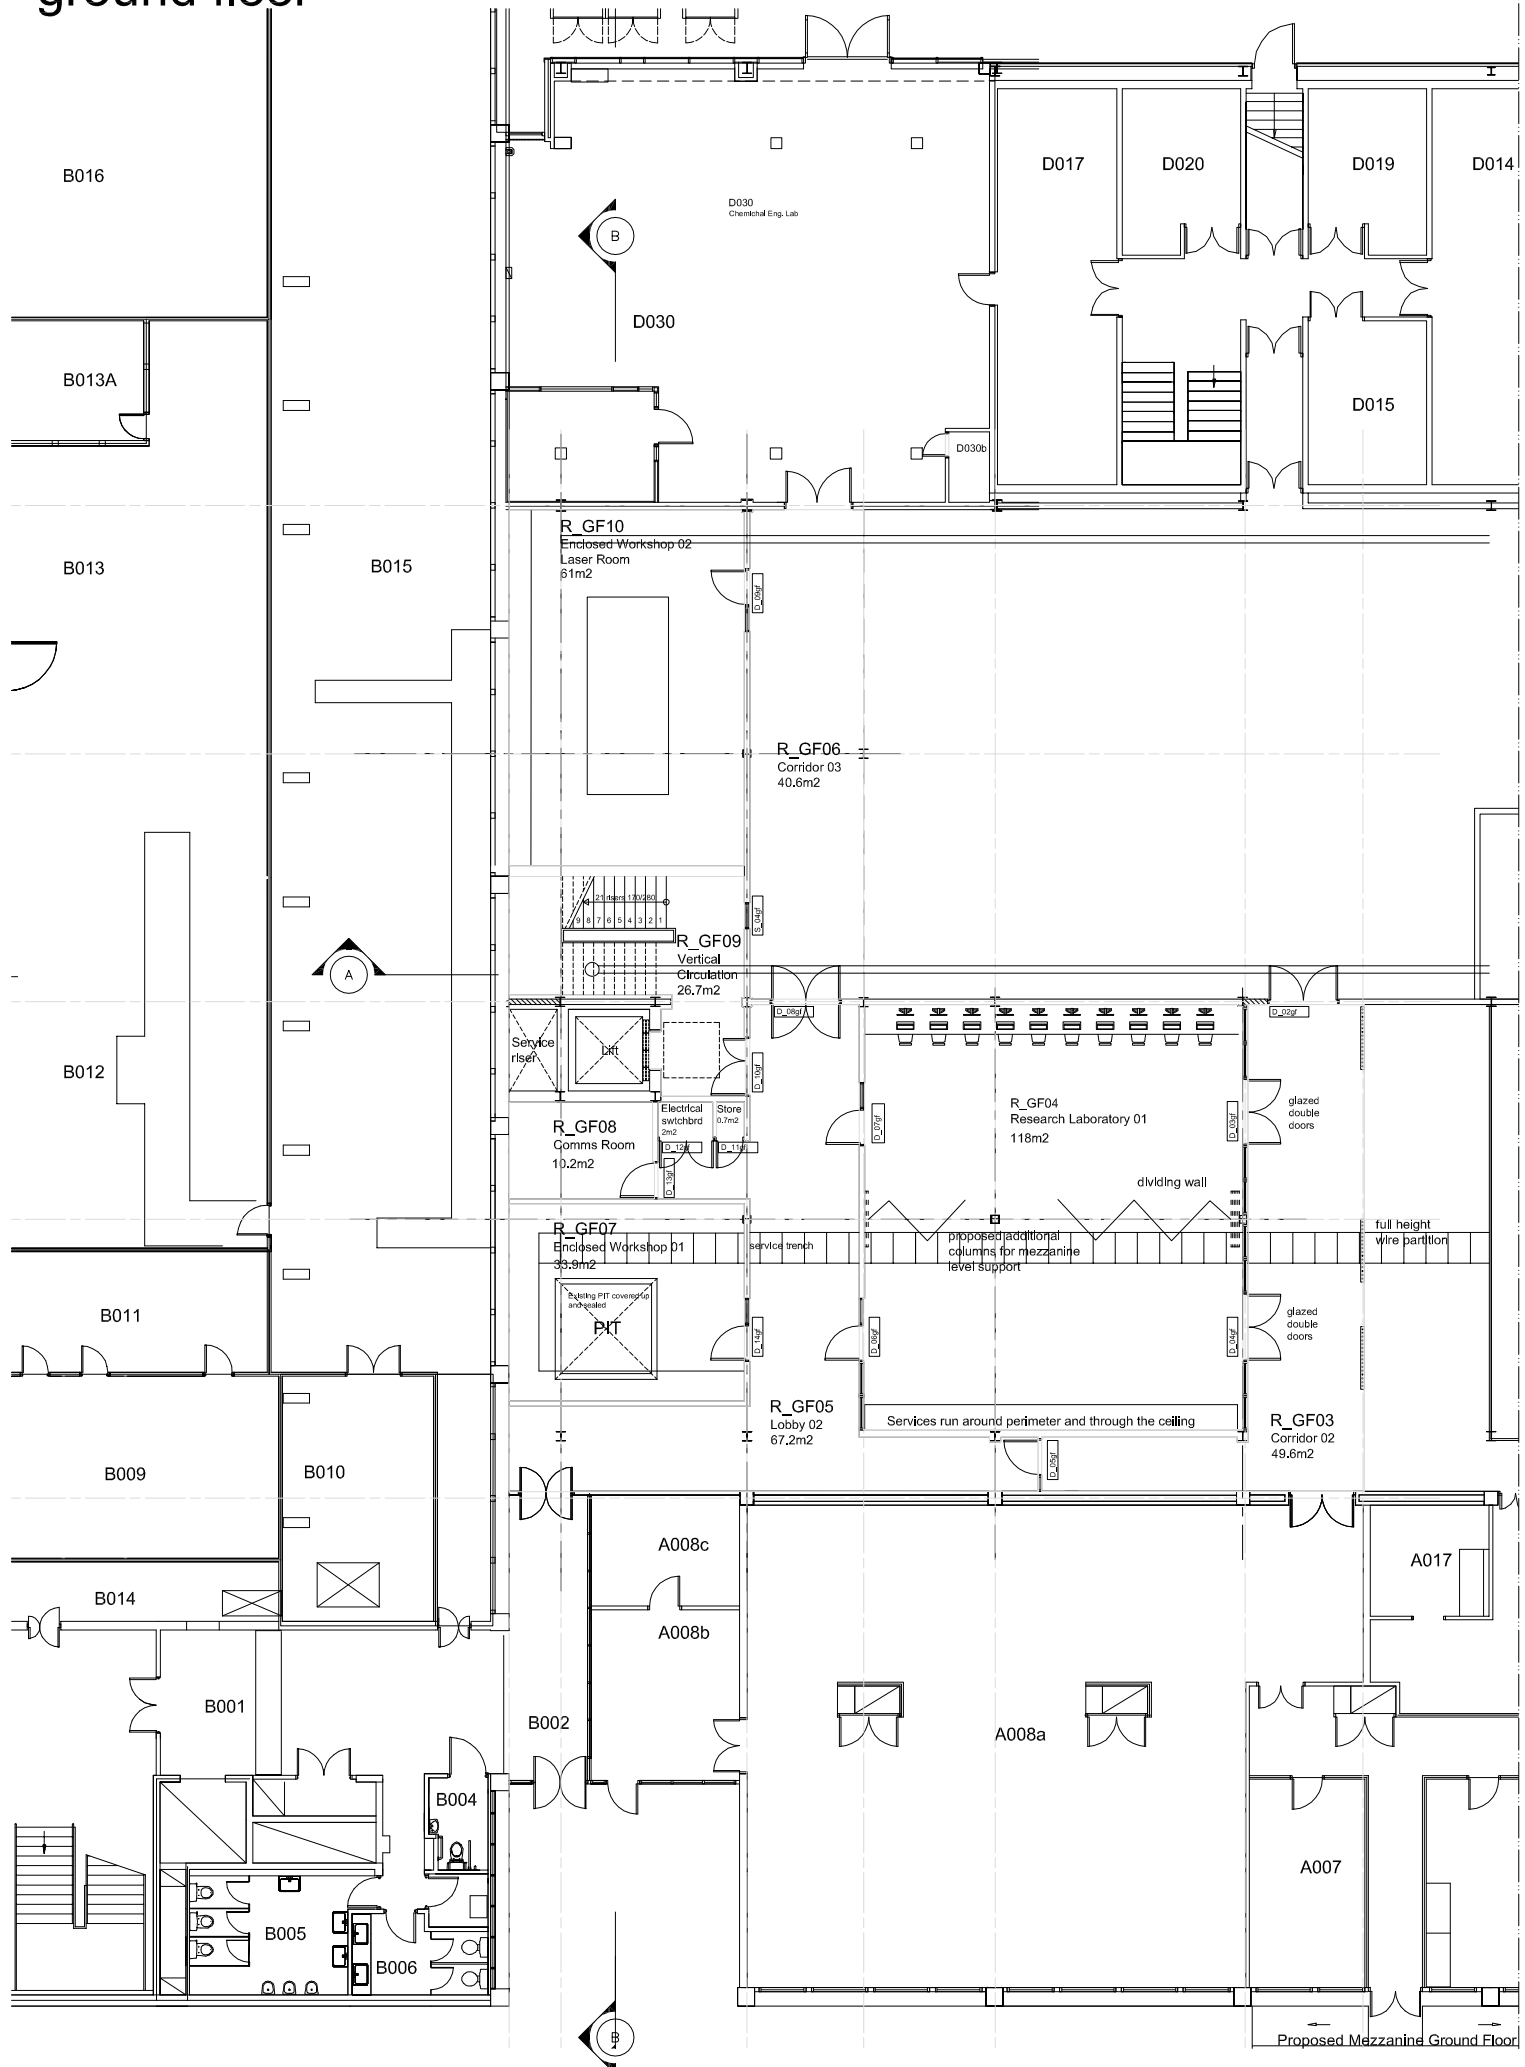

# 1st floor

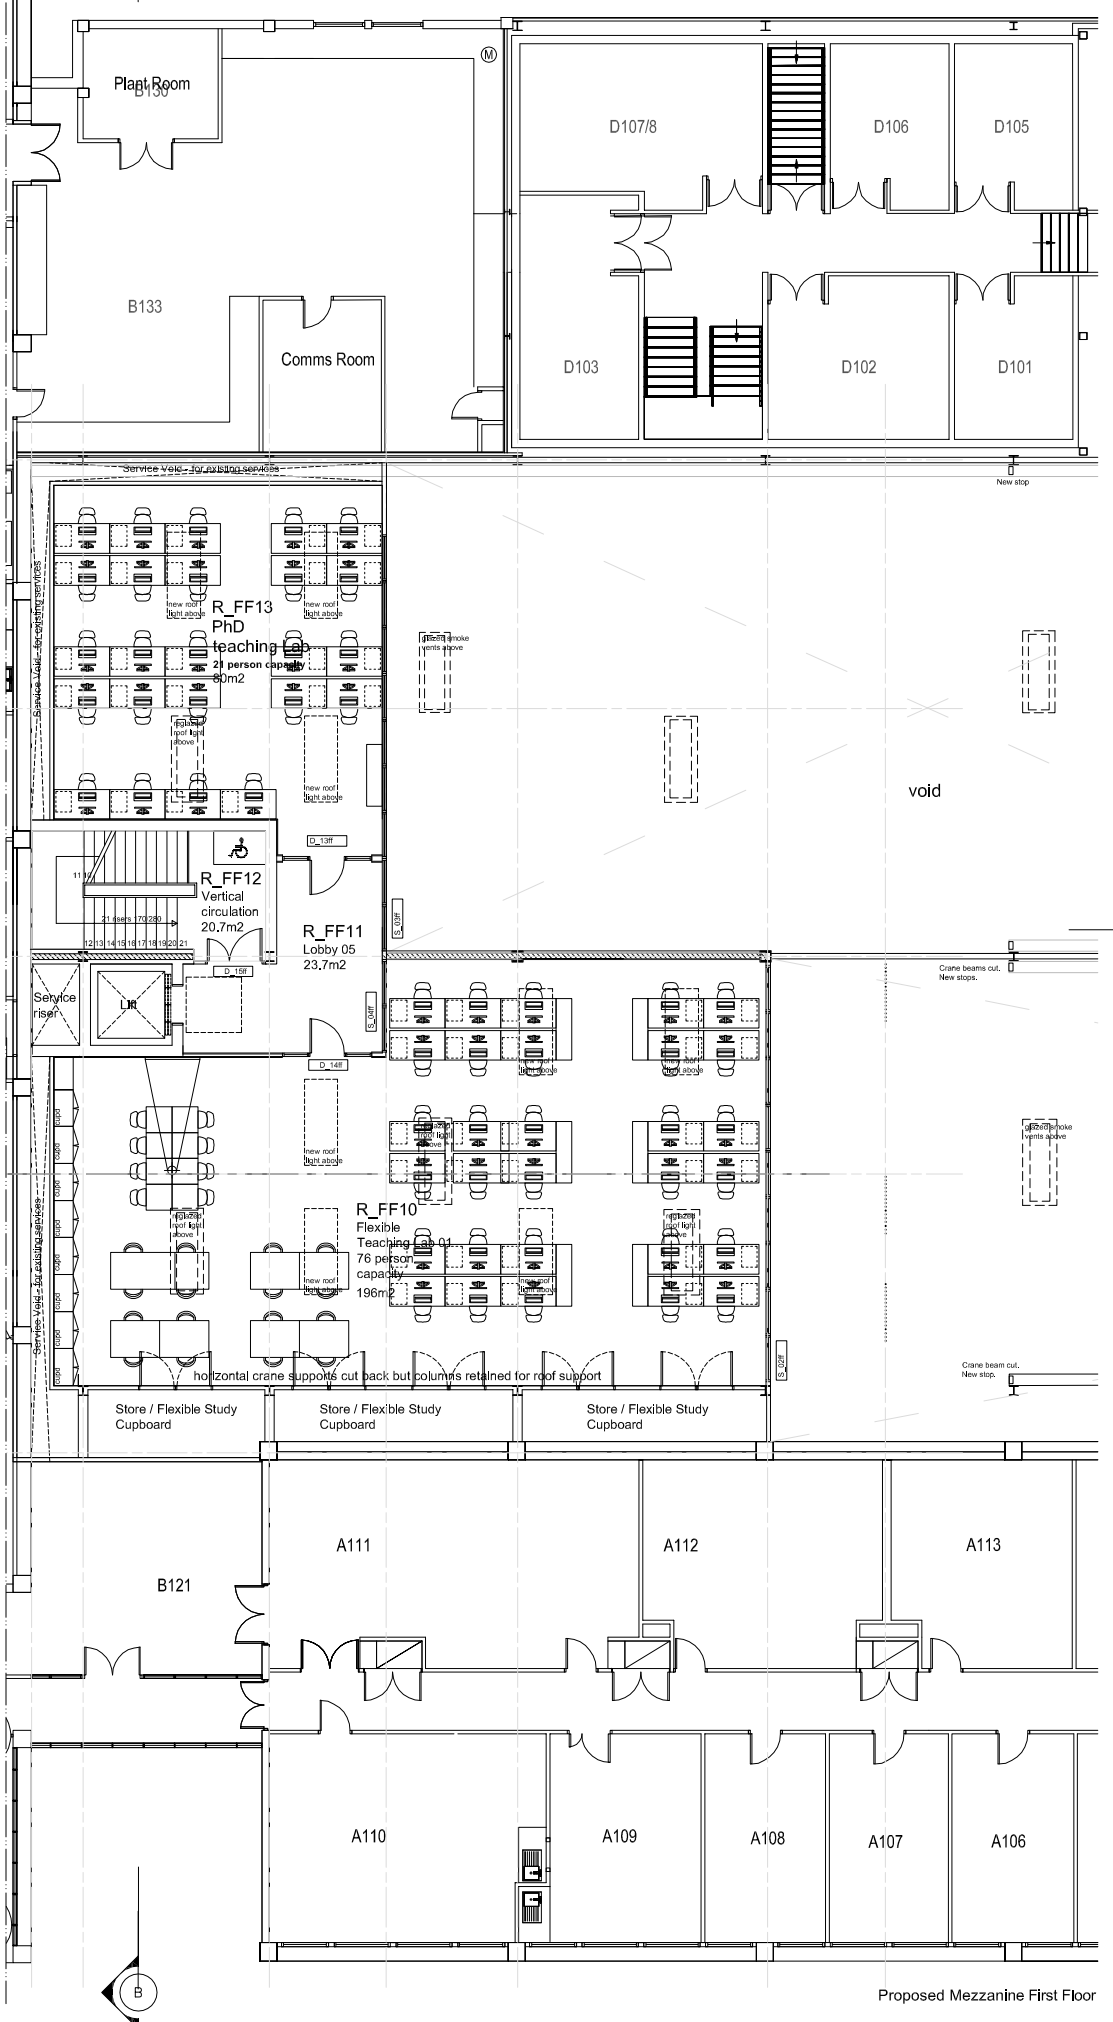

Contractors are not to scale dimensions from this drawing

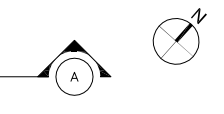

REV	DATE	DW	CK	AP	DESCRIPTION

**BroadwayMalyan<sup>BM</sup>**  
**Architecture Urbanism Design**  
 Interchange Place  
 151-165 Edmund Street  
 Birmingham  
 B3 2TA  
 T: +44 (0)121 236 2030  
 F: +44 (0)121 237 2060  
 E: BIR@BroadwayMalyan.com  
 www.BroadwayMalyan.com

Client  
**University of Warwick**  
 Project  
**UoW - School of Engineering**  
 Description  
**Engineering Refurb - Block D&F  
 Proposed Mezzanine Layout  
 Ground & First Floor**

Status	Tender	Scale	Drawn	Date
		1:100@A1	DP	03.02.10
Job number	Drawing number	Revision		
27384	A-03-20	-		